


Grundriss UG
1:200

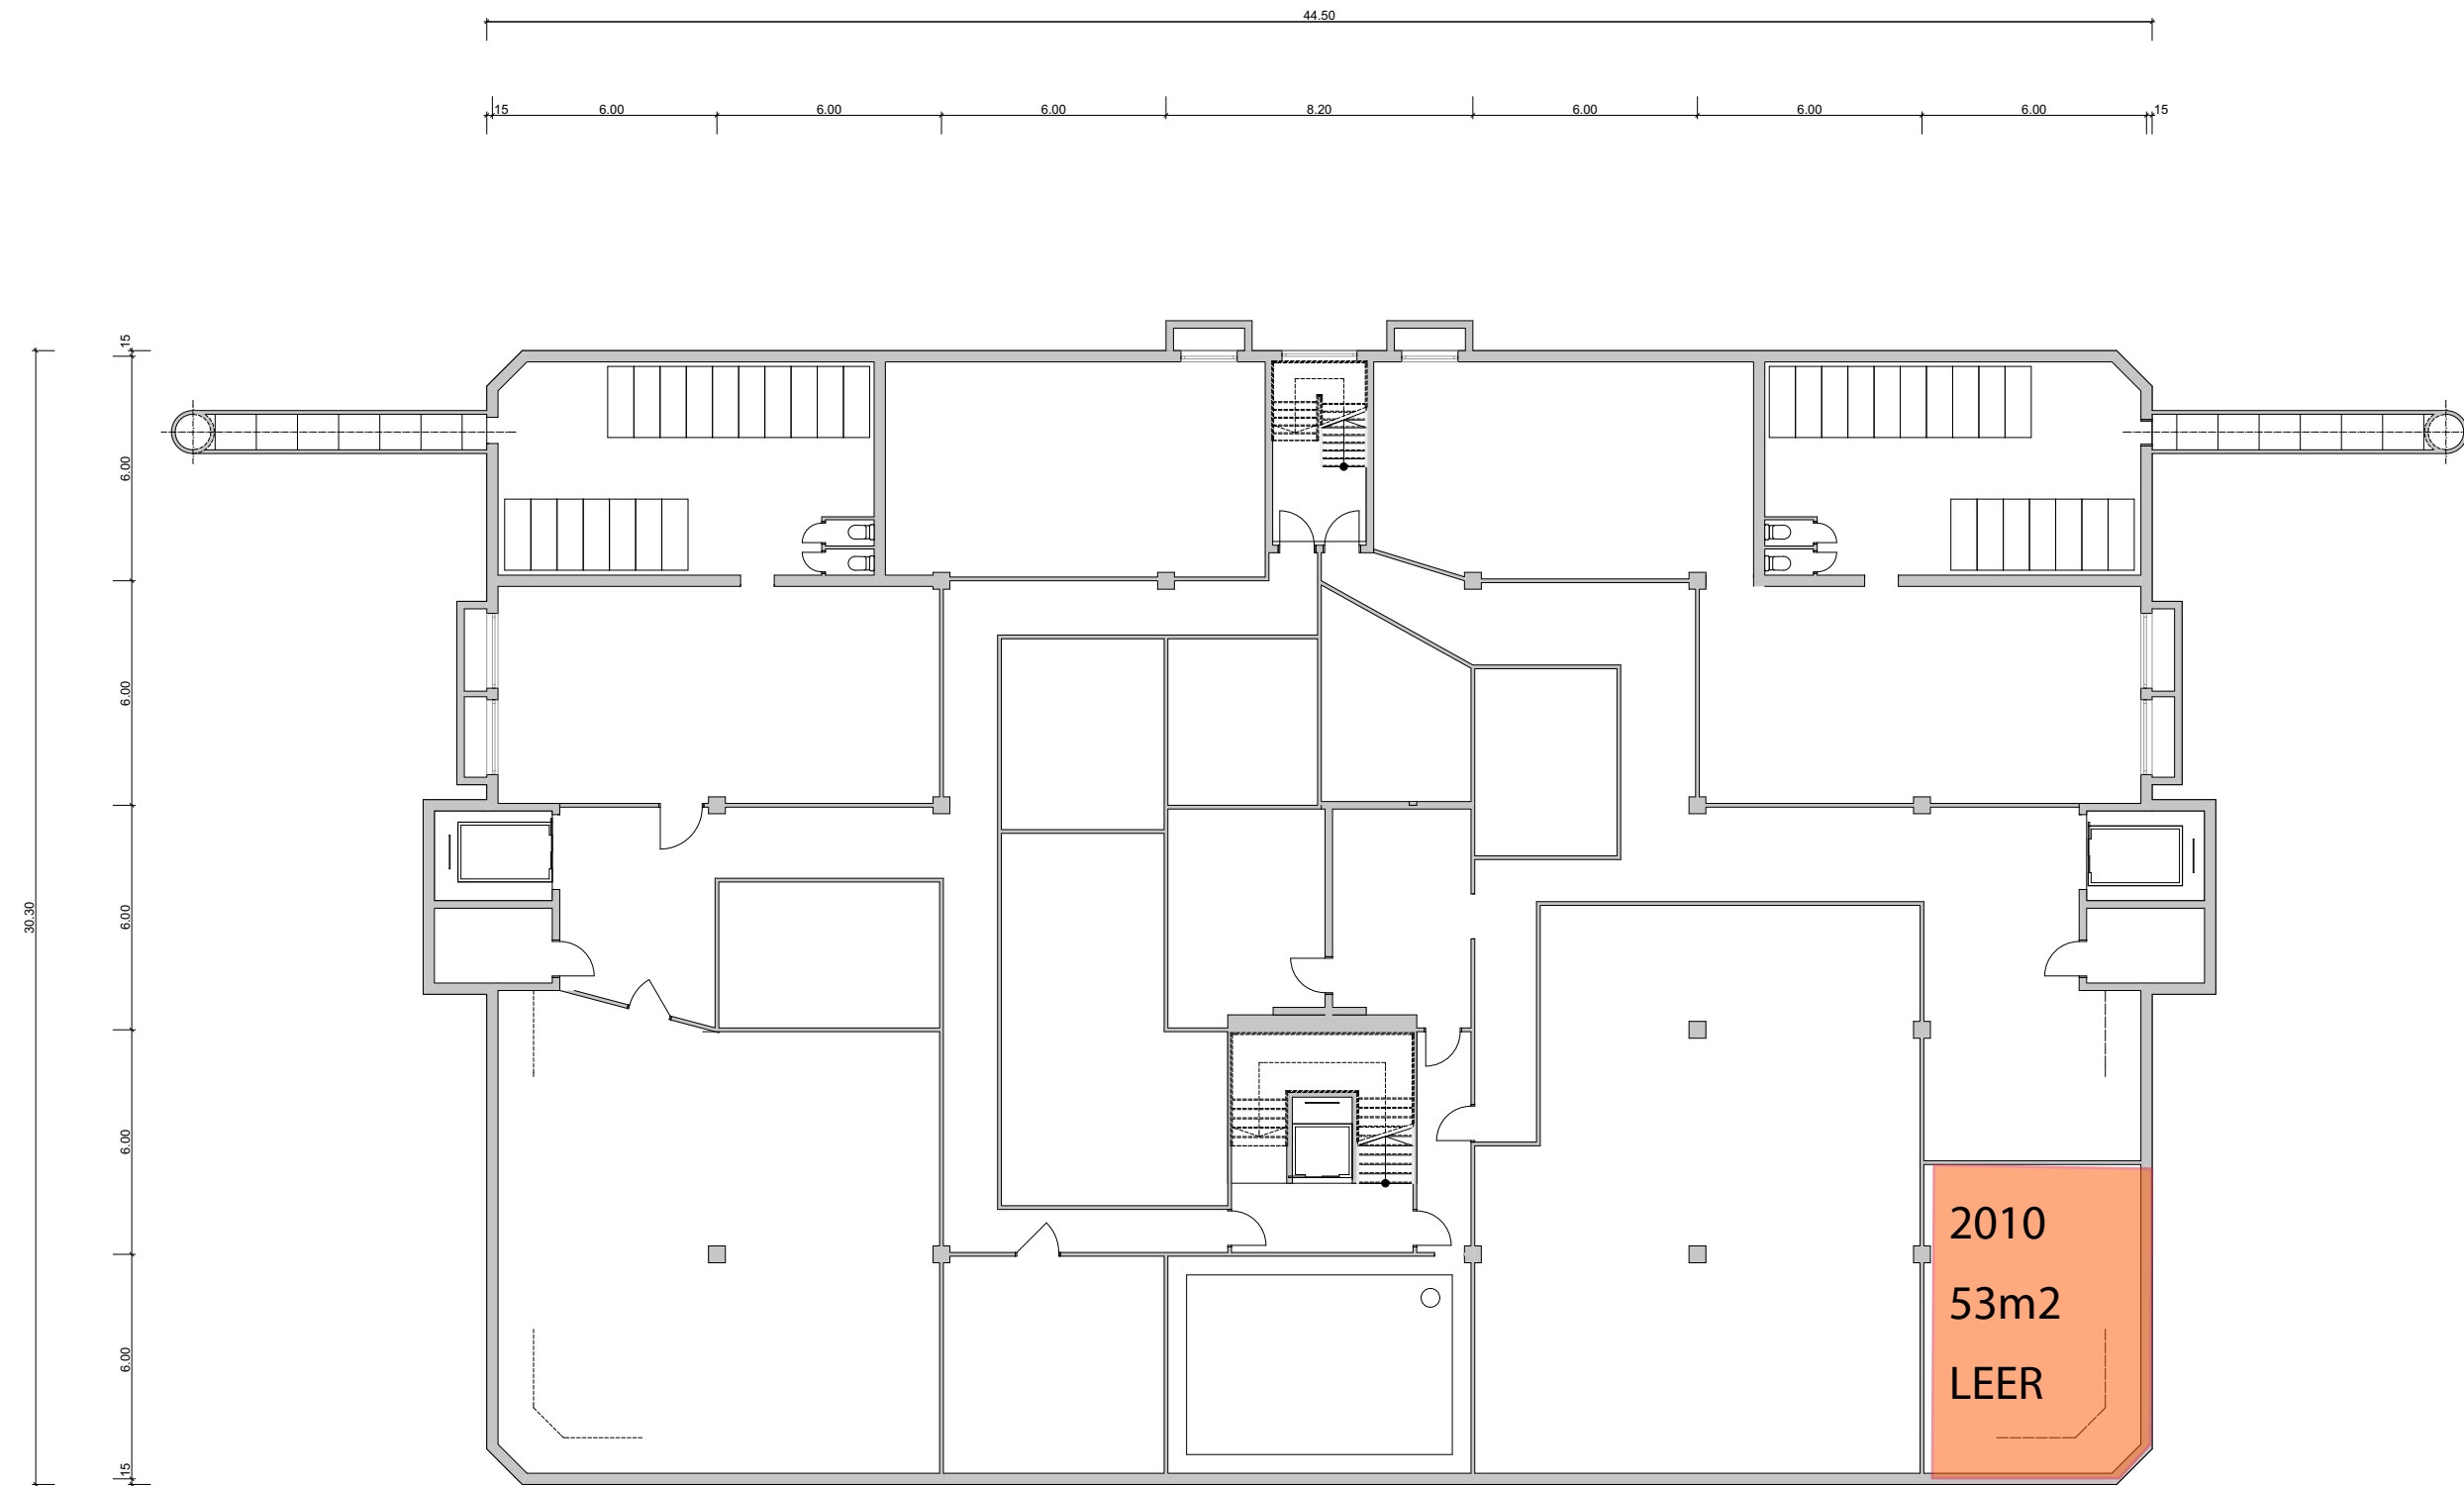

Grundriss UG
1:200

